
Walled area with graphic panels on outer wall space.
Entrances on each side.
Inner wall space with dry erase marker surfaces for collaboration. An eclosed storage area. Two tables with 3 chairs each.
TV monitor on outer wall facing couch and two cubes.
Two Kiosks facing entrance.
Would also propose the tree graphic continue up the TV monitor wall.

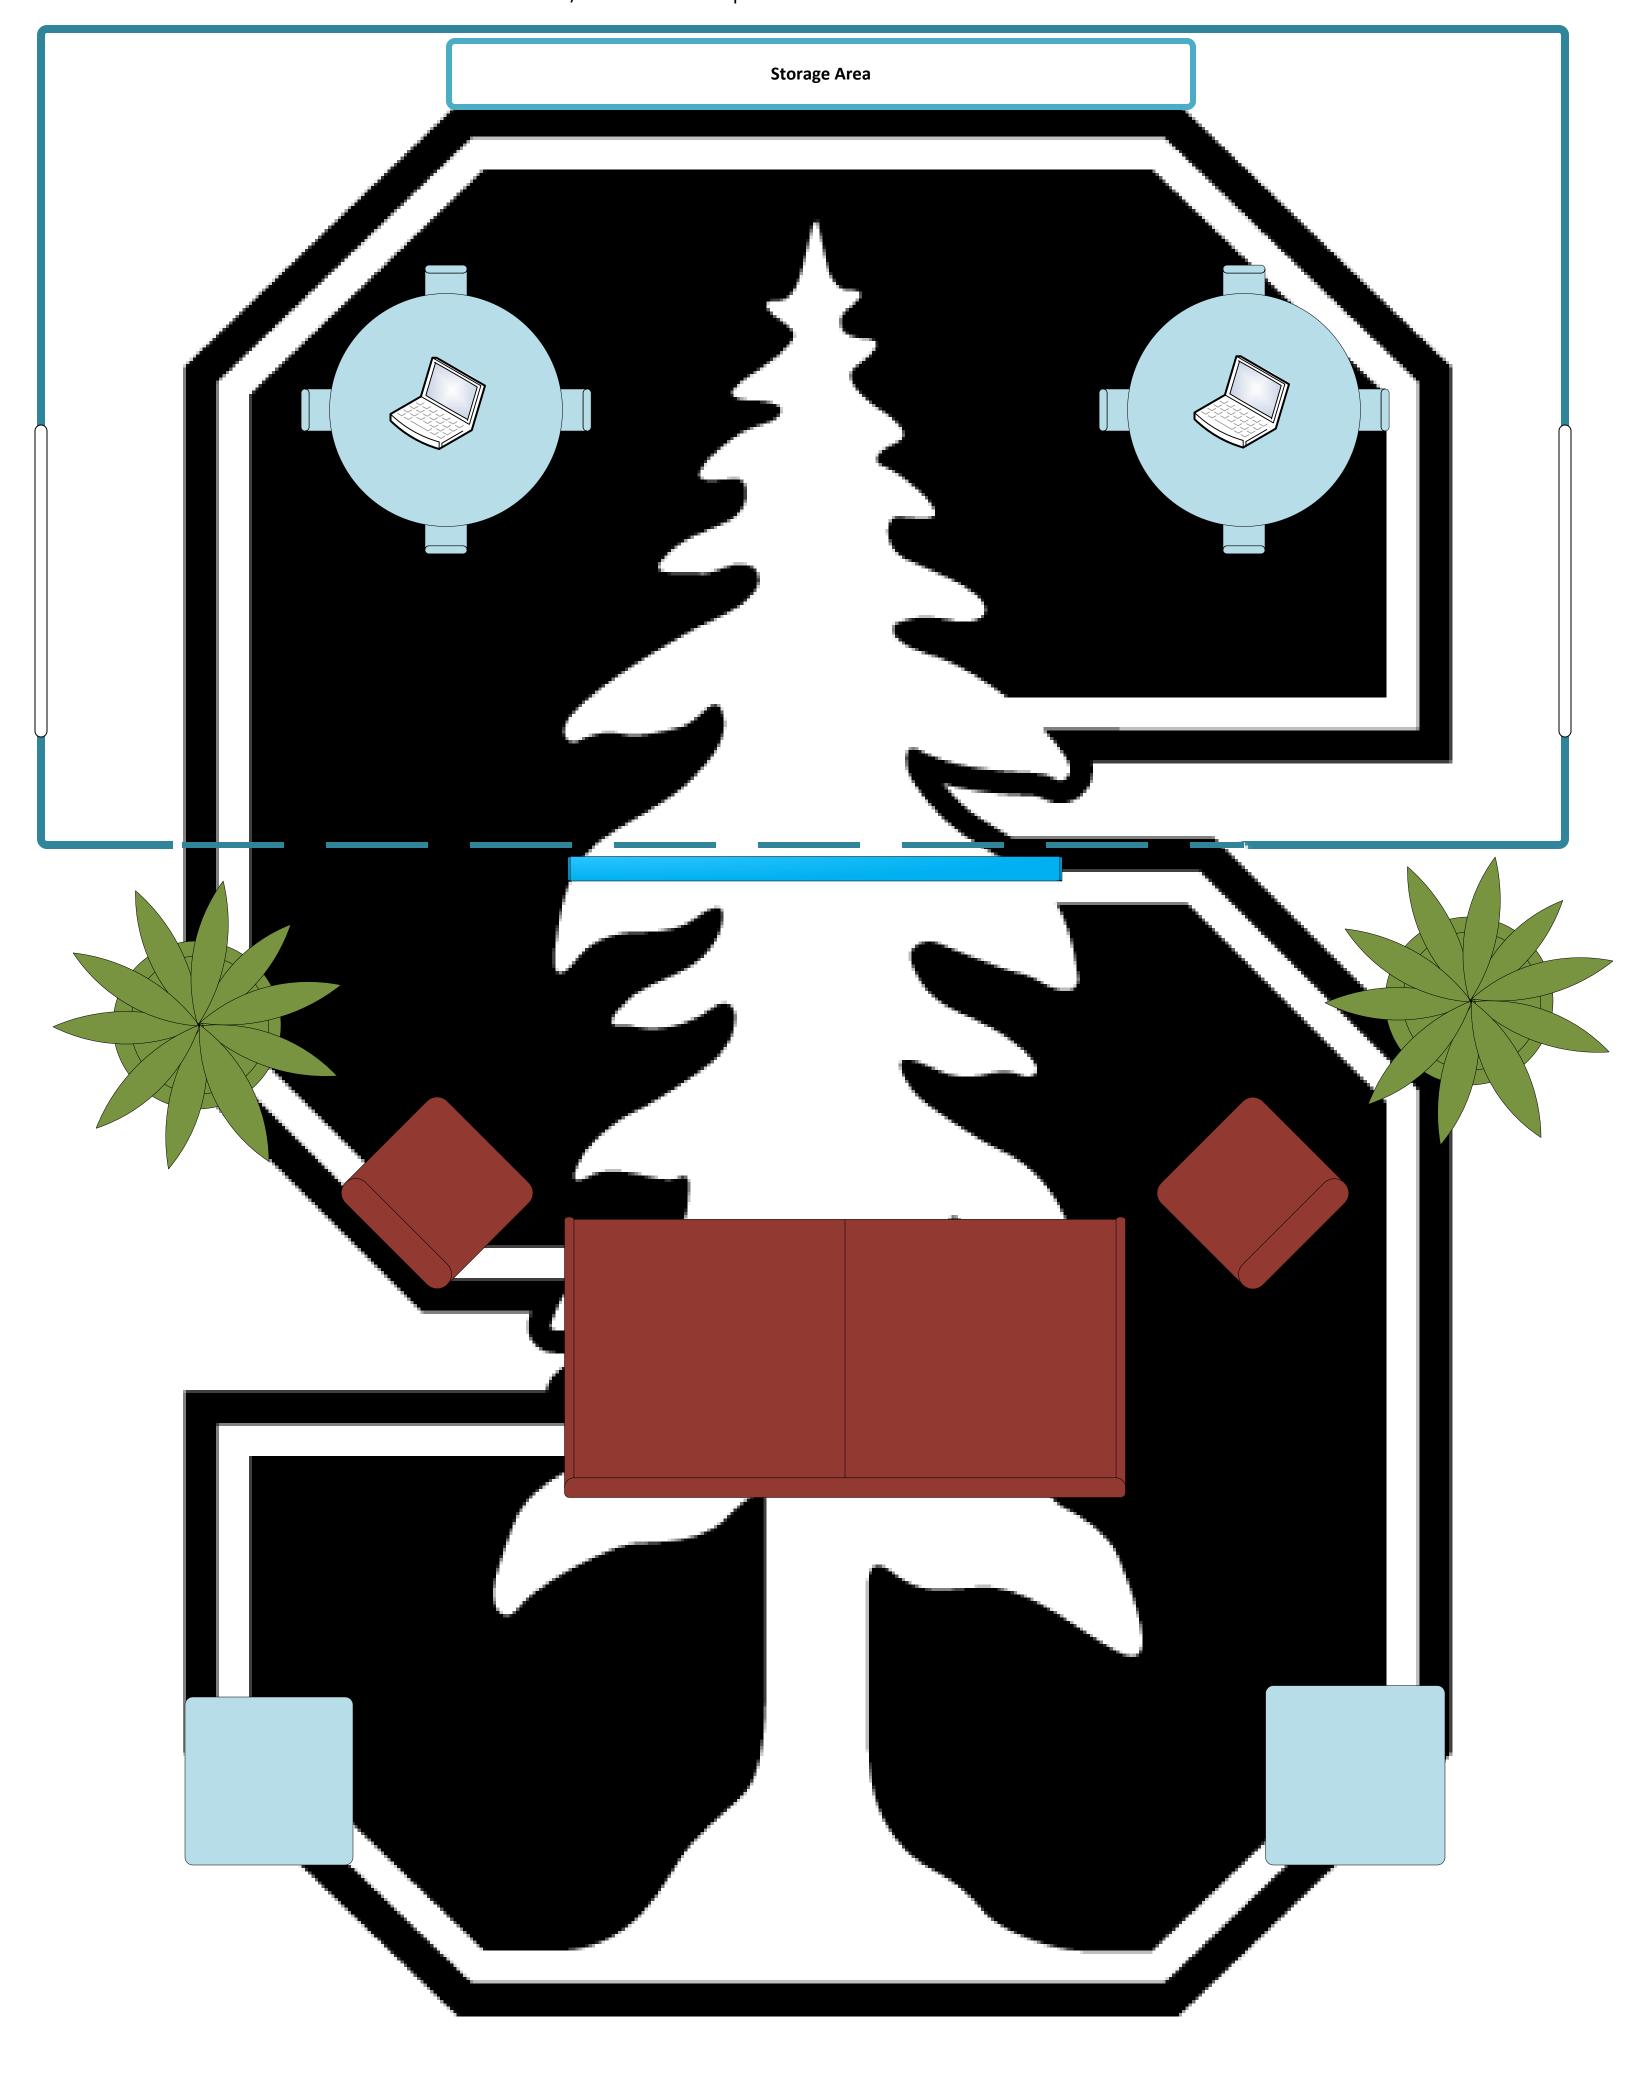

Entrance