


REV	DESCRIPTION	DRN	CHK	APP	DATE
0	INITIAL RELEASE	JY			09/10

THE DRAWINGS, SPECIFICATIONS AND OTHER DATA HEREIN PROVIDED SHALL NOT BE COPIED, PUBLISHED OR OTHERWISE FURTHER DISSEMINATED WITHOUT PRIOR WRITTEN PERMISSION OF STANFORD UNIVERSITY / SLAC.

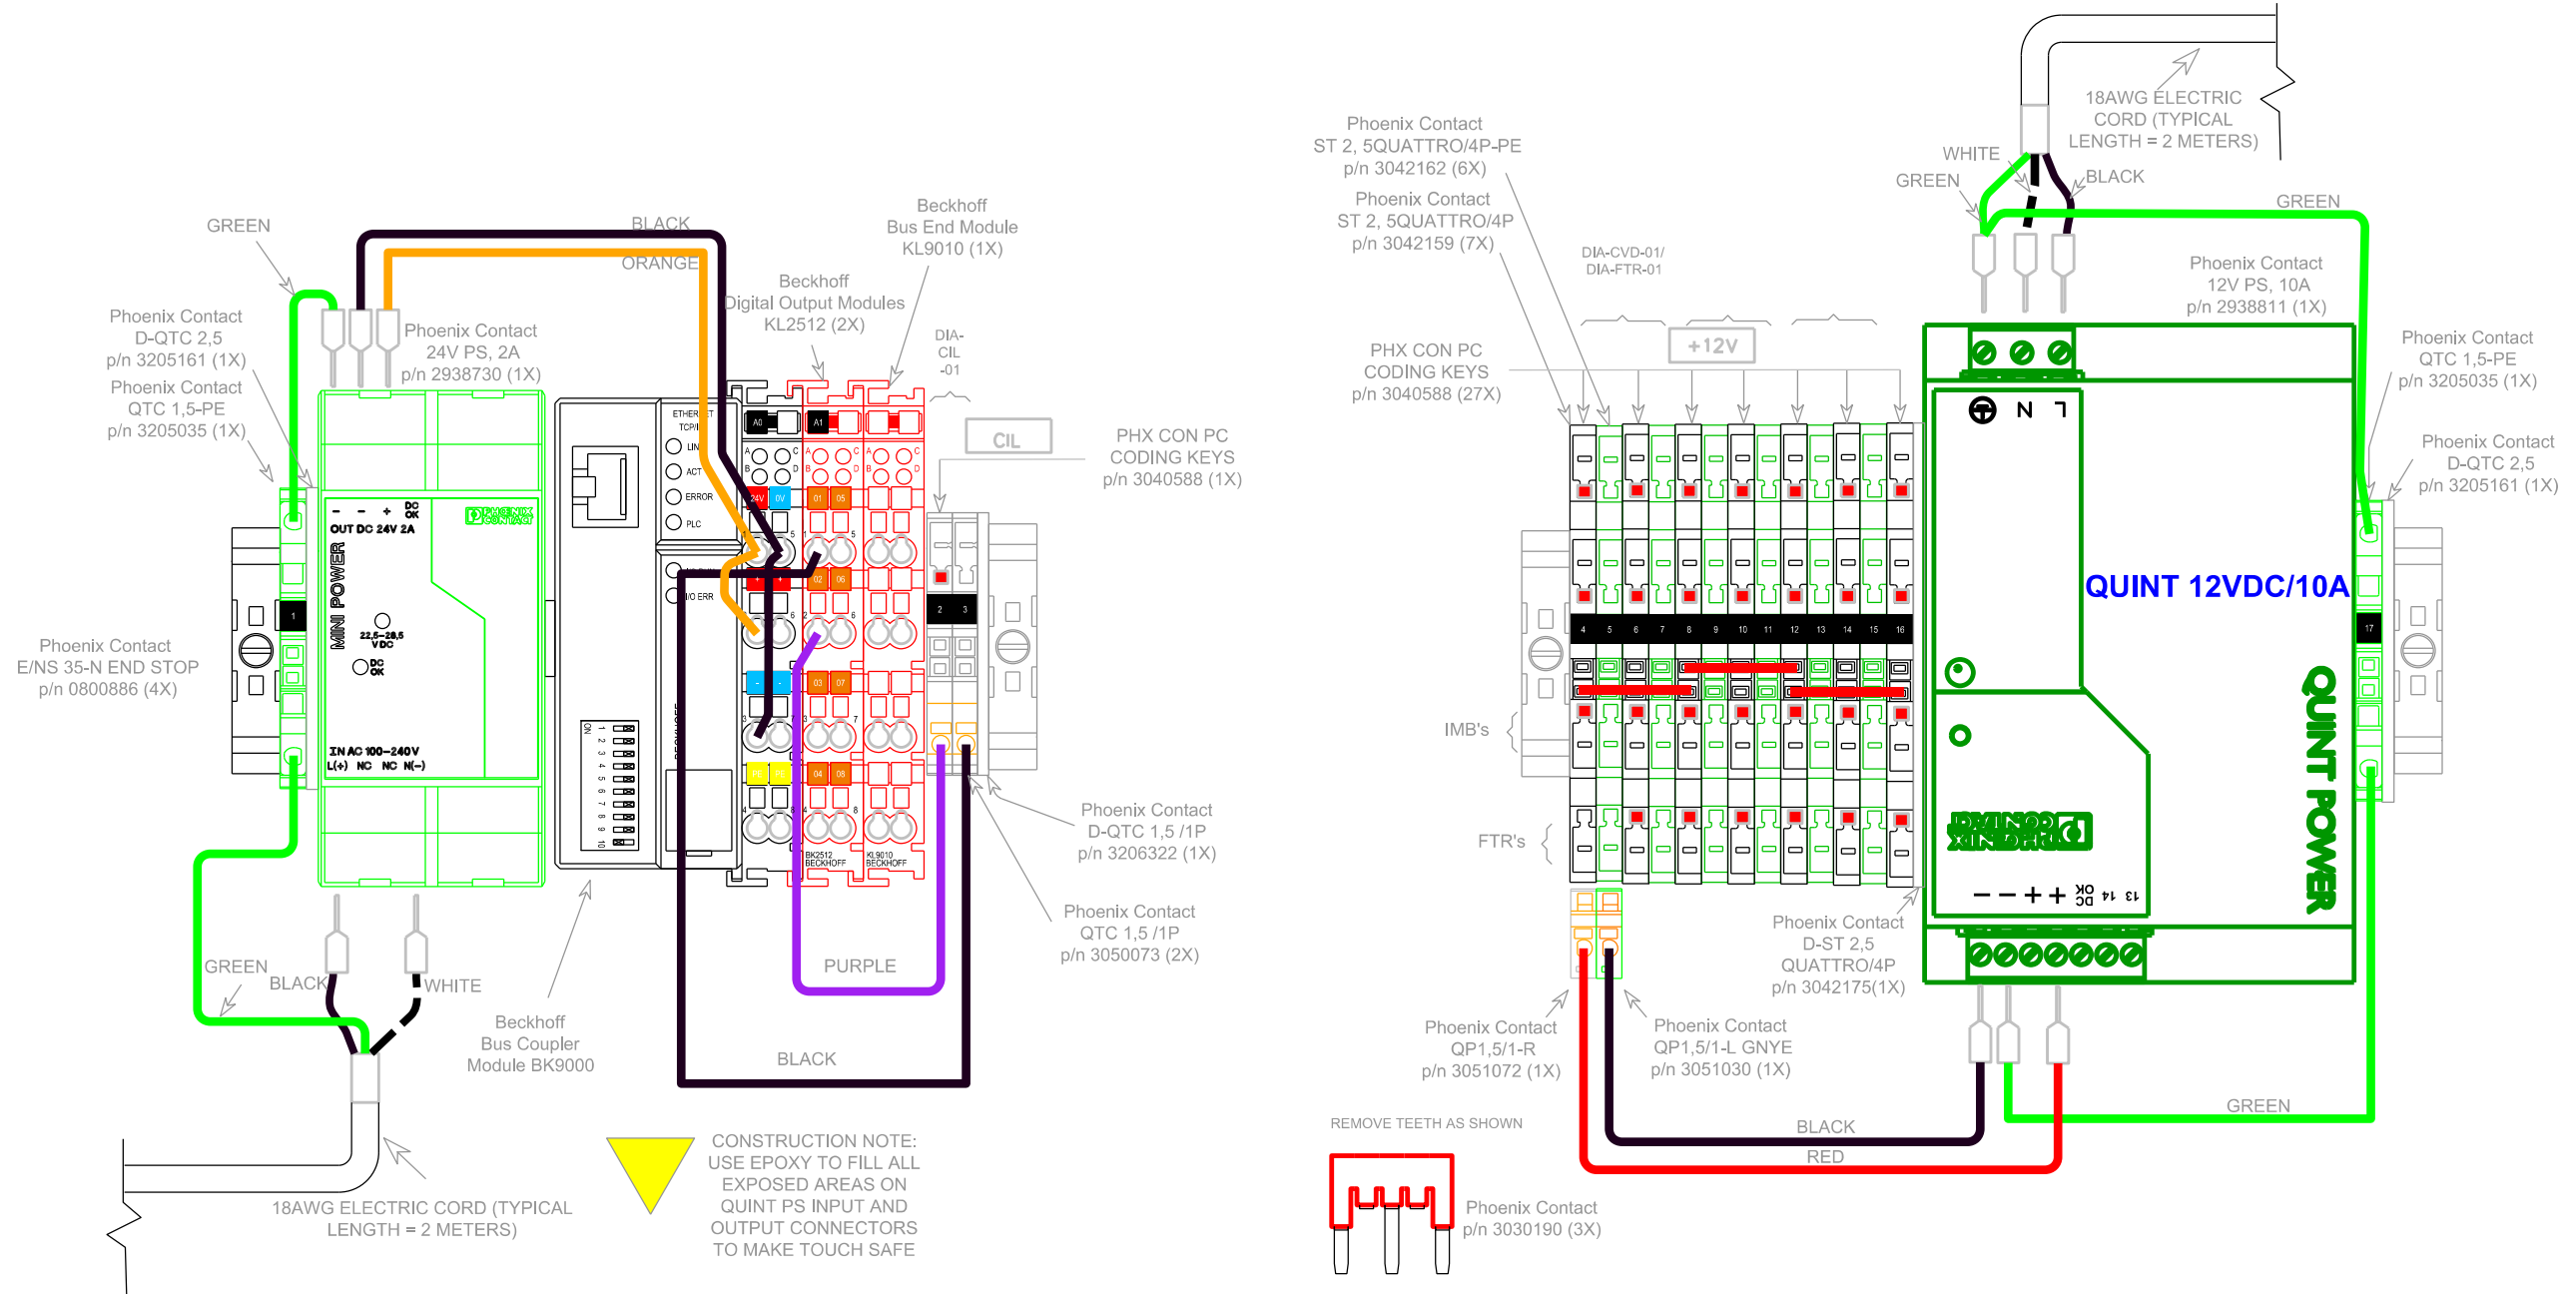

CONSTRUCTION NOTE:
Unless otherwise specified, all cables are to be stranded 18AWG wires with applicable ferrules crimped on the end.

SCALE: 1:1.25	DO NOT SCALE DRAWING	V:\REG\CAD...\CXI\DN...\CXI-XR50-DRL-33.DGN	1 OF 1
		LCLS PCD SYSTEMS CXI CVV/CVD CIL PWR CXI-XR50-DRL-33	
ENGR _____	DATE 08/30/10	APPROVALS	
DRTS J.YIN	08/30/10	B. HILL	
CHKD _____	08/30/10	_____	
AD 261-600-42		B	
CXI CVV/CVD CIL IMB PWR			