


Note: Floor and Room numbers are not correlated

Directorate Areas

- All Other
- Science
- Mission Support
- AD
- SSRL
- LSST
- LCLS
- TID
- PPA

SLAC Building and Space Management GIS

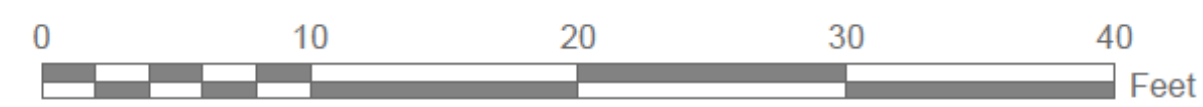

Near Experimental Hall
B950 - Basement Level



Updated
 Date : 10/23/2020
 Time : 02:42 AM

Work Area Utilization	Sq. Ft. Totals by Floor
Occupied : 0	
Vacant : 1	Outside Gross SqFt: 14011
Total : 1	
% Utilization : 0	


LEGEND

- = PORT
- = POE CAM

COLOR CODE

- = B950-232-R01
- = B950-204-R01
- = B950-216-R01
- = B950-230B-R01-ESW-01
- = B950-231B-R13-ESW-01
- = B950-231B-R18-ESW-01
- = B950-231B-R03-ESW-01
- = B950-231B-R08-ESW-01
- = B950-221-R01-ESW-01

INTERNAL PCDS TAPS

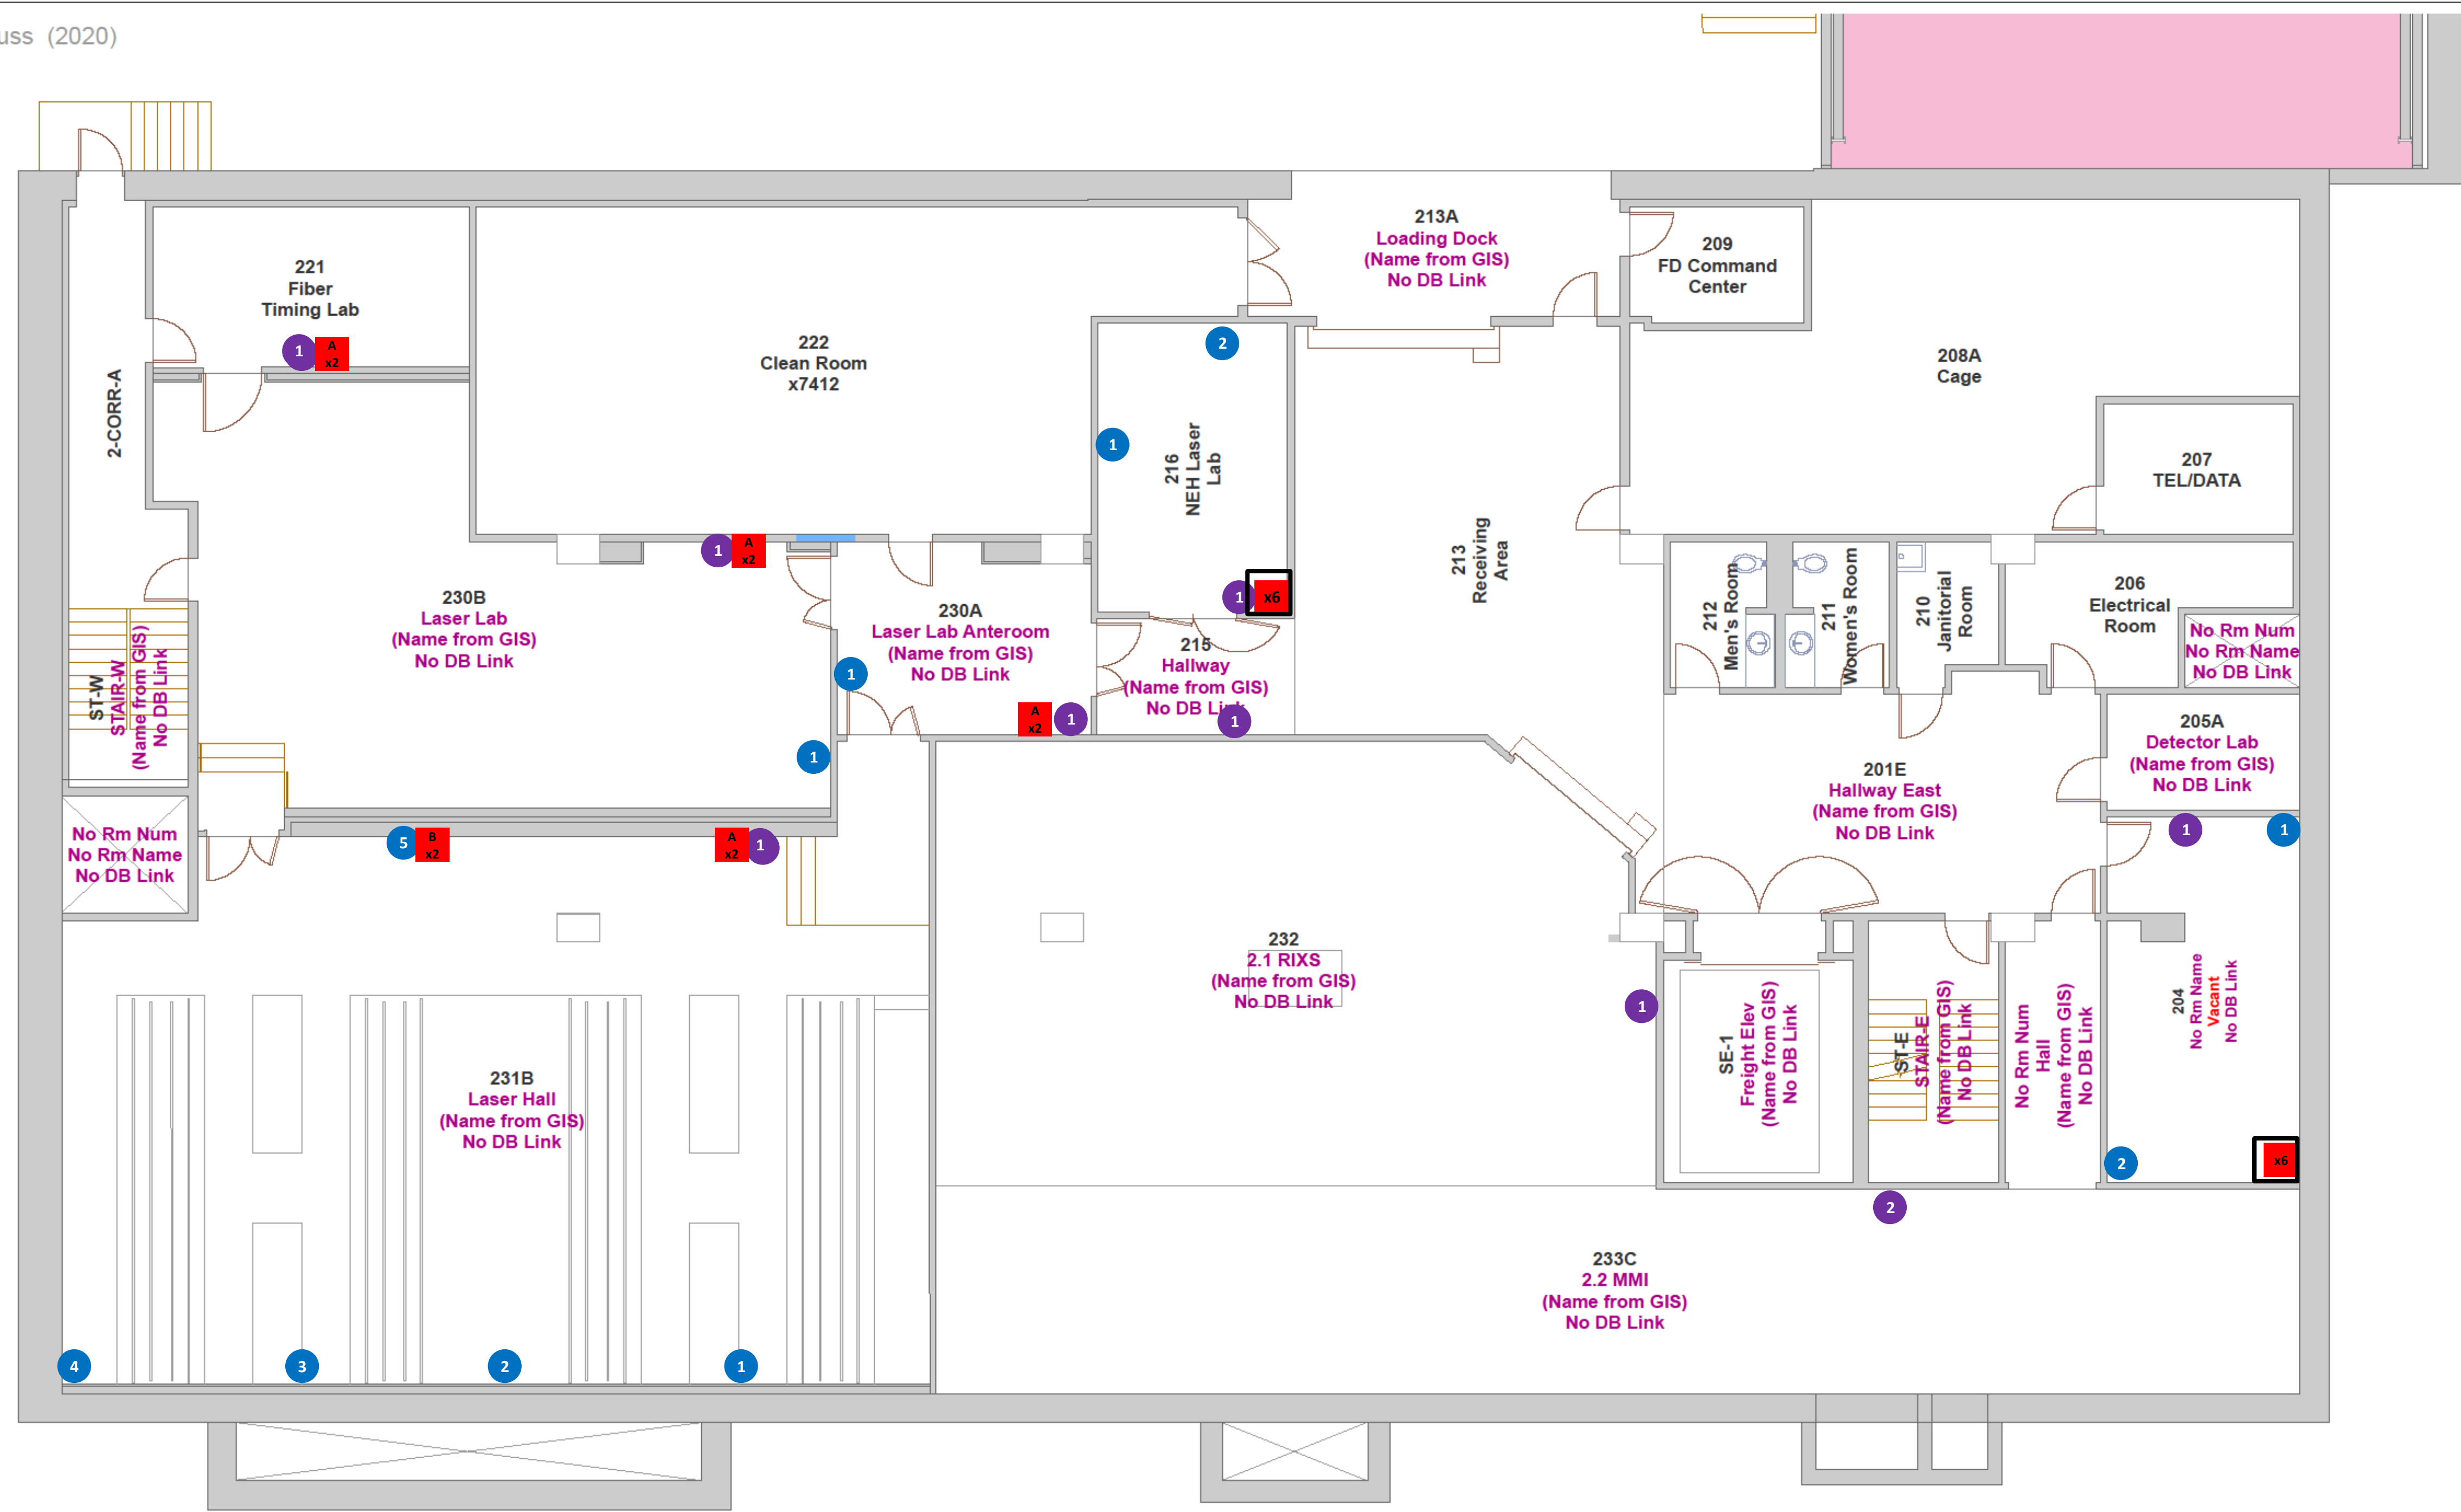


Note: Floor and Room numbers are not correlated

Directorate Areas

- All Other
- Science
- Mission Support
- AD
- SSRL
- LSST
- LCLS
- TID
- PPA

SLAC Building and Space Management GIS

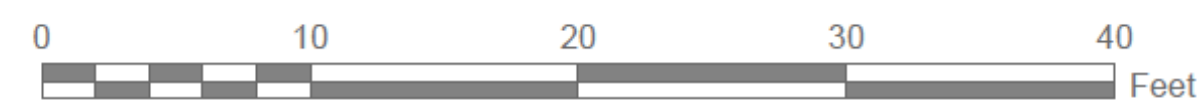

Near Experimental Hall
B950 - Basement Level



Updated
 Date : 10/23/2020
 Time : 02:42 AM

Work Area Utilization	Sq. Ft. Totals by Floor
Occupied : 0	
Vacant : 1	Outside Gross SqFT: 14011
Total : 1	
% Utilization : 0	

LEGEND

- = ETHERNET DROP
- = VOIP PHONE
- = SAFETY PHONE

NUMBERS

- (22) ETHERNET PORTS
- (9) SAFETY PHONES
- (11) VOIP PHONES

PUBLIC TAPS